




TORO COMPANY - IRRIGATION DIVISION
 5825 JASMINE ST.
 RIVERSIDE, CA 92504
 TOLL FREE: 1-877-345-8676
 PHONE: (951) 785-3152
 FAX: (951) 359-1870
 www.toro.com

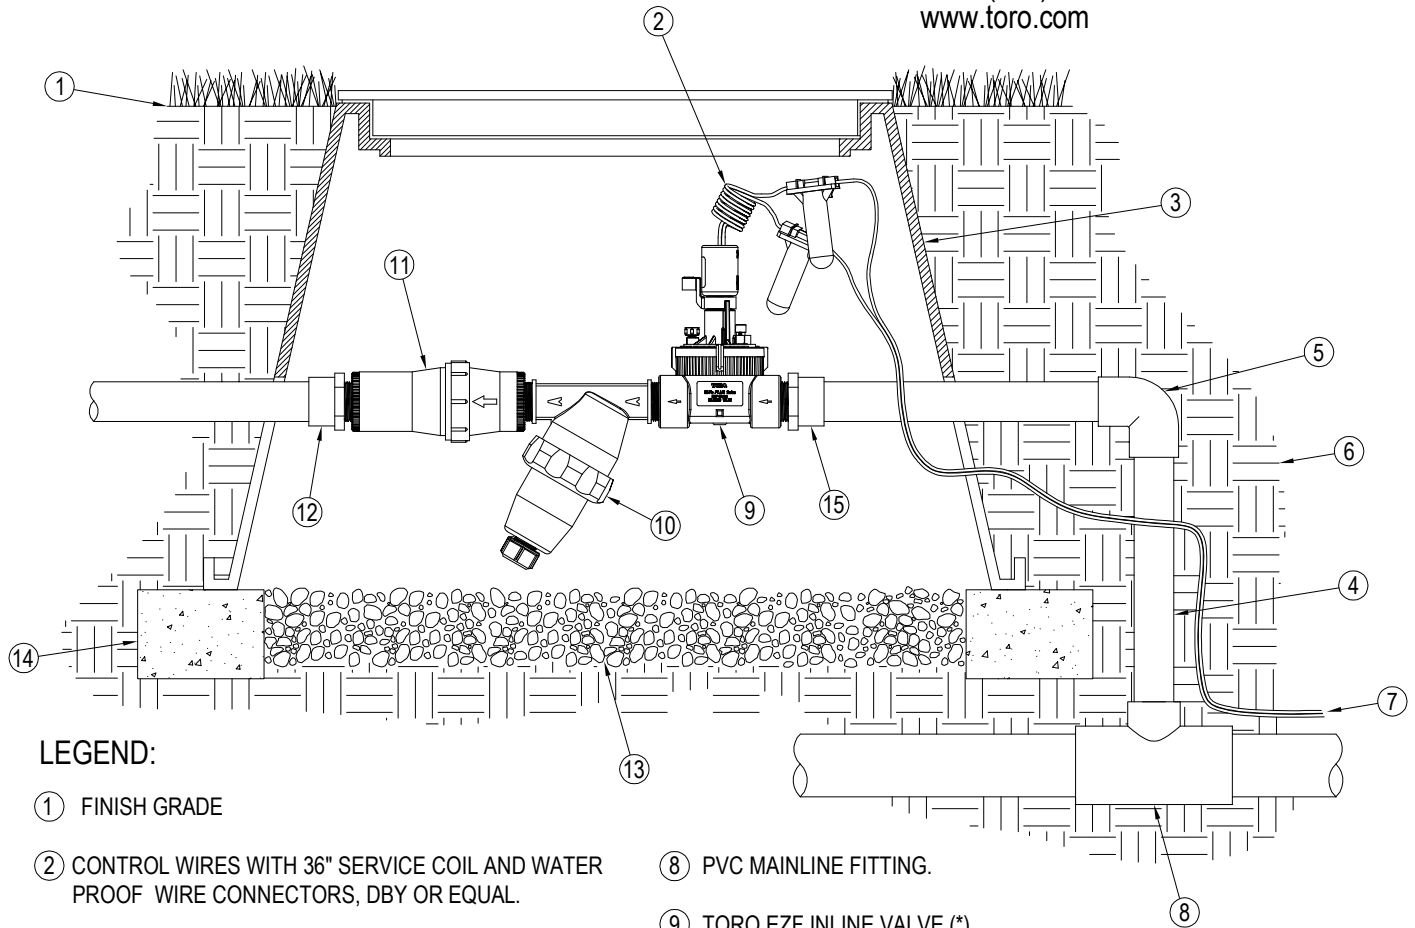

LEGEND:

- ① FINISH GRADE
- ② CONTROL WIRES WITH 36" SERVICE COIL AND WATER PROOF WIRE CONNECTORS, DBY OR EQUAL.
- ③ RECTANGULAR PLASTIC VALVE BOX. HEAT BRAND STATION NUMBER ON LID IN 2" HIGH CHARACTERS.
- ④ PVC MAINLINE PER SPECIFICATIONS (LENGTH AS REQUIRED).
- ⑤ SCH 40 PVC ELL (SxS).
- ⑥ NATIVE SOIL PER SPECIFICATIONS.
- ⑦ CONTROL WIRES TO CONTROLLER.
- ⑧ PVC MAINLINE FITTING.
- ⑨ TORO EZF INLINE VALVE (*)
- ⑩ 1" TORO 150 MESH Y-FILTER (*)
- ⑪ 1" TORO 30 PSI PRESSURE REGULATOR (*)
- ⑫ SCH 40 PVC MALE ADAPTER TO PVC, OR 1" TO 3/4" REDUCER TO TLM75 TRI-LOC FITTING (INCLUDED) TO T-EHDI645-XXX HOSE.
- ⑬ PEA GRAVEL SUMP, MINIMUM 6" DEEP.
- ⑭ BRICK SUPPORTS (4 COMMON BRICKS REQUIRED).
- ⑮ SCH 40 PVC MALE ADAPTER.

NOTES:

1. LOCAL STAPLES ALONG TUBING AT 4'-6" ON CENTER AND AT ALL FITTINGS (TEES, ELLS, ETC.).
2. INSTALLATION TO BE COMPLETED IN ACCORDANCE WITH MANUFACTURER'S SPECIFICATIONS.
3. DO NOT SCALE DRAWING.
4. THIS DRAWING IS INTENDED FOR USE BY ARCHITECTS, ENGINEERS, CONTRACTORS, CONSULTANTS, AND DESIGN PROFESSIONALS FOR PLANNING PURPOSES ONLY. THIS DRAWING MAY NOT BE USED FOR CONSTRUCTION.
5. ALL INFORMATION CONTAINED HEREIN WAS CURRENT AT THE TIME OF DEVELOPMENT BUT MUST BE REVIEWED AND APPROVED BY THE PRODUCT MANUFACTURER TO BE CONSIDERED ACCURATE.

MINIMUM FLOW RATE: 0.1 GPM
 MAXIMUM FLOW RATE: 25 GPM

TORO DRIP ZONE KIT
DZK-EZF