




TORO-IRRIGATION DIVISION
 5825 JASMINE STREET
 RIVERSIDE, CA 92504
 TOLL FREE: 1-877-345-8676
 FAX: (951) 359-1870
 crc@toro.com
 www.toro.com

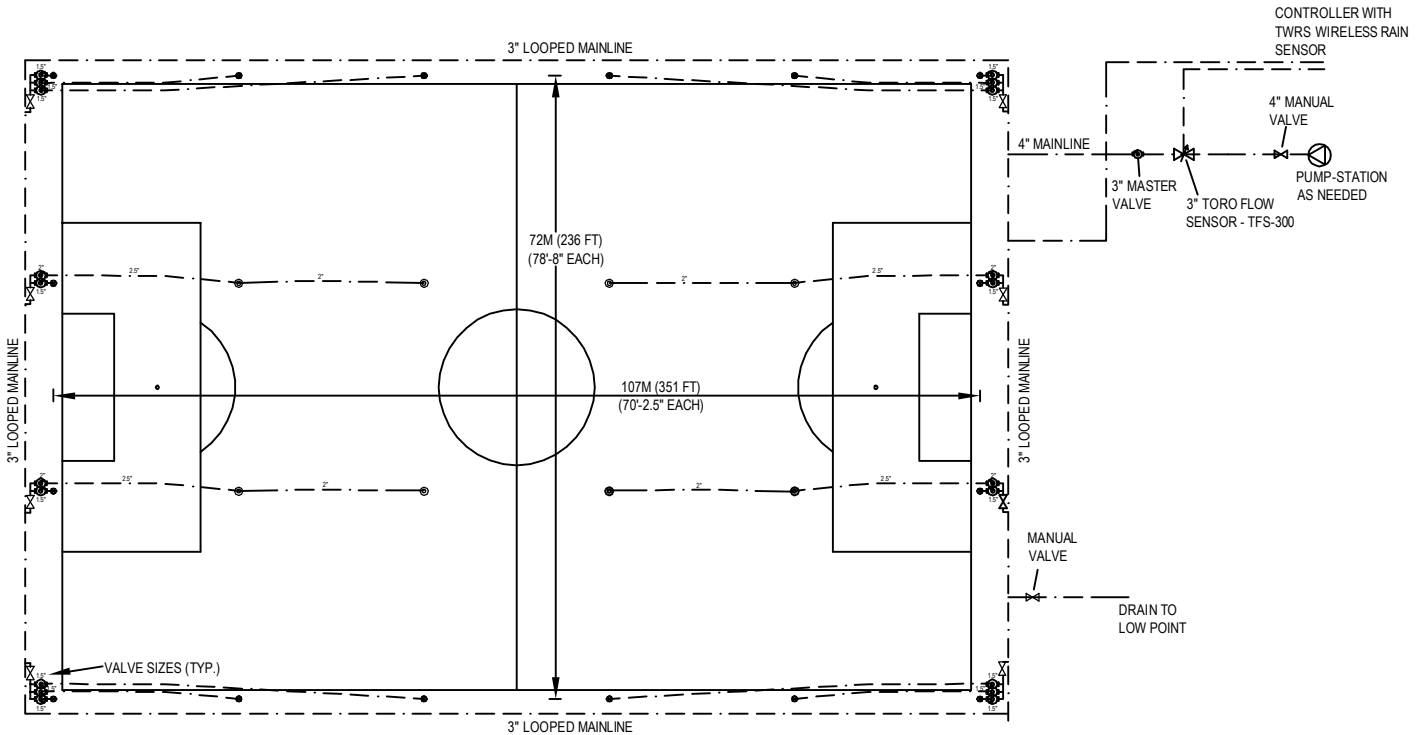

LEGEND

	PART CIRCLE SPRINKLER: #TS90TP-Q2TC (NPT) WITH #6 NOZZLE AT 85-90 PSI; OR #TS90TP-52TC (BSP) WITH # 6 NOZZLE AT 5,9,6,2 BARS
	FULL CIRCLE SPRINKLER: #TS90TP-Q2TC (NPT) WITH #6 NOZZLE AT 85-90 PSI; OR #TS90TP-52TC (BSP) WITH # 6 NOZZLE AT 5,9,6,2 BARS
	TORO P220 SERIES CONTROL VALVE #P220-27-06 (OR -08) (NPT, 60Hz), or #P220-23-56 (OR -58) (BSP, 50HZ) WITH EZR-100
	TORO P220 SERIES MASTER VALVE #P220-26-00 (NPT, 60Hz) or #P220-23-50 (BSP, 50Hz)
	FLOW SENSOR - 3" TORO #TFS-300
	MANUAL VALVE - 4" GATE VALVE
	IRRIGATION MAINLINE PE80 SDR11 4" TO 3" LOOP <small>DEPENDING UPON # OF HEADS DESIRED TO RUN SIMULTANEOUSLY, THE MAINLINE SIZE MAY VARY BY PROJECT.</small>
	IRRIGATION LATERAL LINE PE80 SDR11 2" UNLESS LABELED AS 2.5"
	WATER SUPPLY - Q= 160 GPM PRESSURE: 85-90 PSI AT EACH HEAD
	CONTROLLER TORO TMC424E WITH ONE TSM-8F AND TWO TSM-8H STATION MODULES

NOTES:

1. INSTALLATION TO BE COMPLETED IN ACCORDANCE WITH MANUFACTURER'S SPECIFICATIONS.
2. DO NOT SCALE DRAWING.
3. THIS DRAWING IS INTENDED FOR USE BY ARCHITECTS, ENGINEERS, CONTRACTORS, CONSULTANTS AND DESIGN PROFESSIONALS FOR PLANNING PURPOSES ONLY. THIS DRAWING MAY NOT BE USED FOR CONSTRUCTION.
4. ALL INFORMATION CONTAINED HEREIN WAS CURRENT AT THE TIME OF DEVELOPMENT BUT MUST BE REVIEWED AND APPROVED BY THE PRODUCT MANUFACTURER TO BE CONSIDERED ACCURATE.
5. CONTRACTOR'S NOTE: FOR PRODUCT AND COMPANY INFORMATION VISIT www.CADdetails.com/info AND ENTER REFERENCE NUMBER 065-468.

